



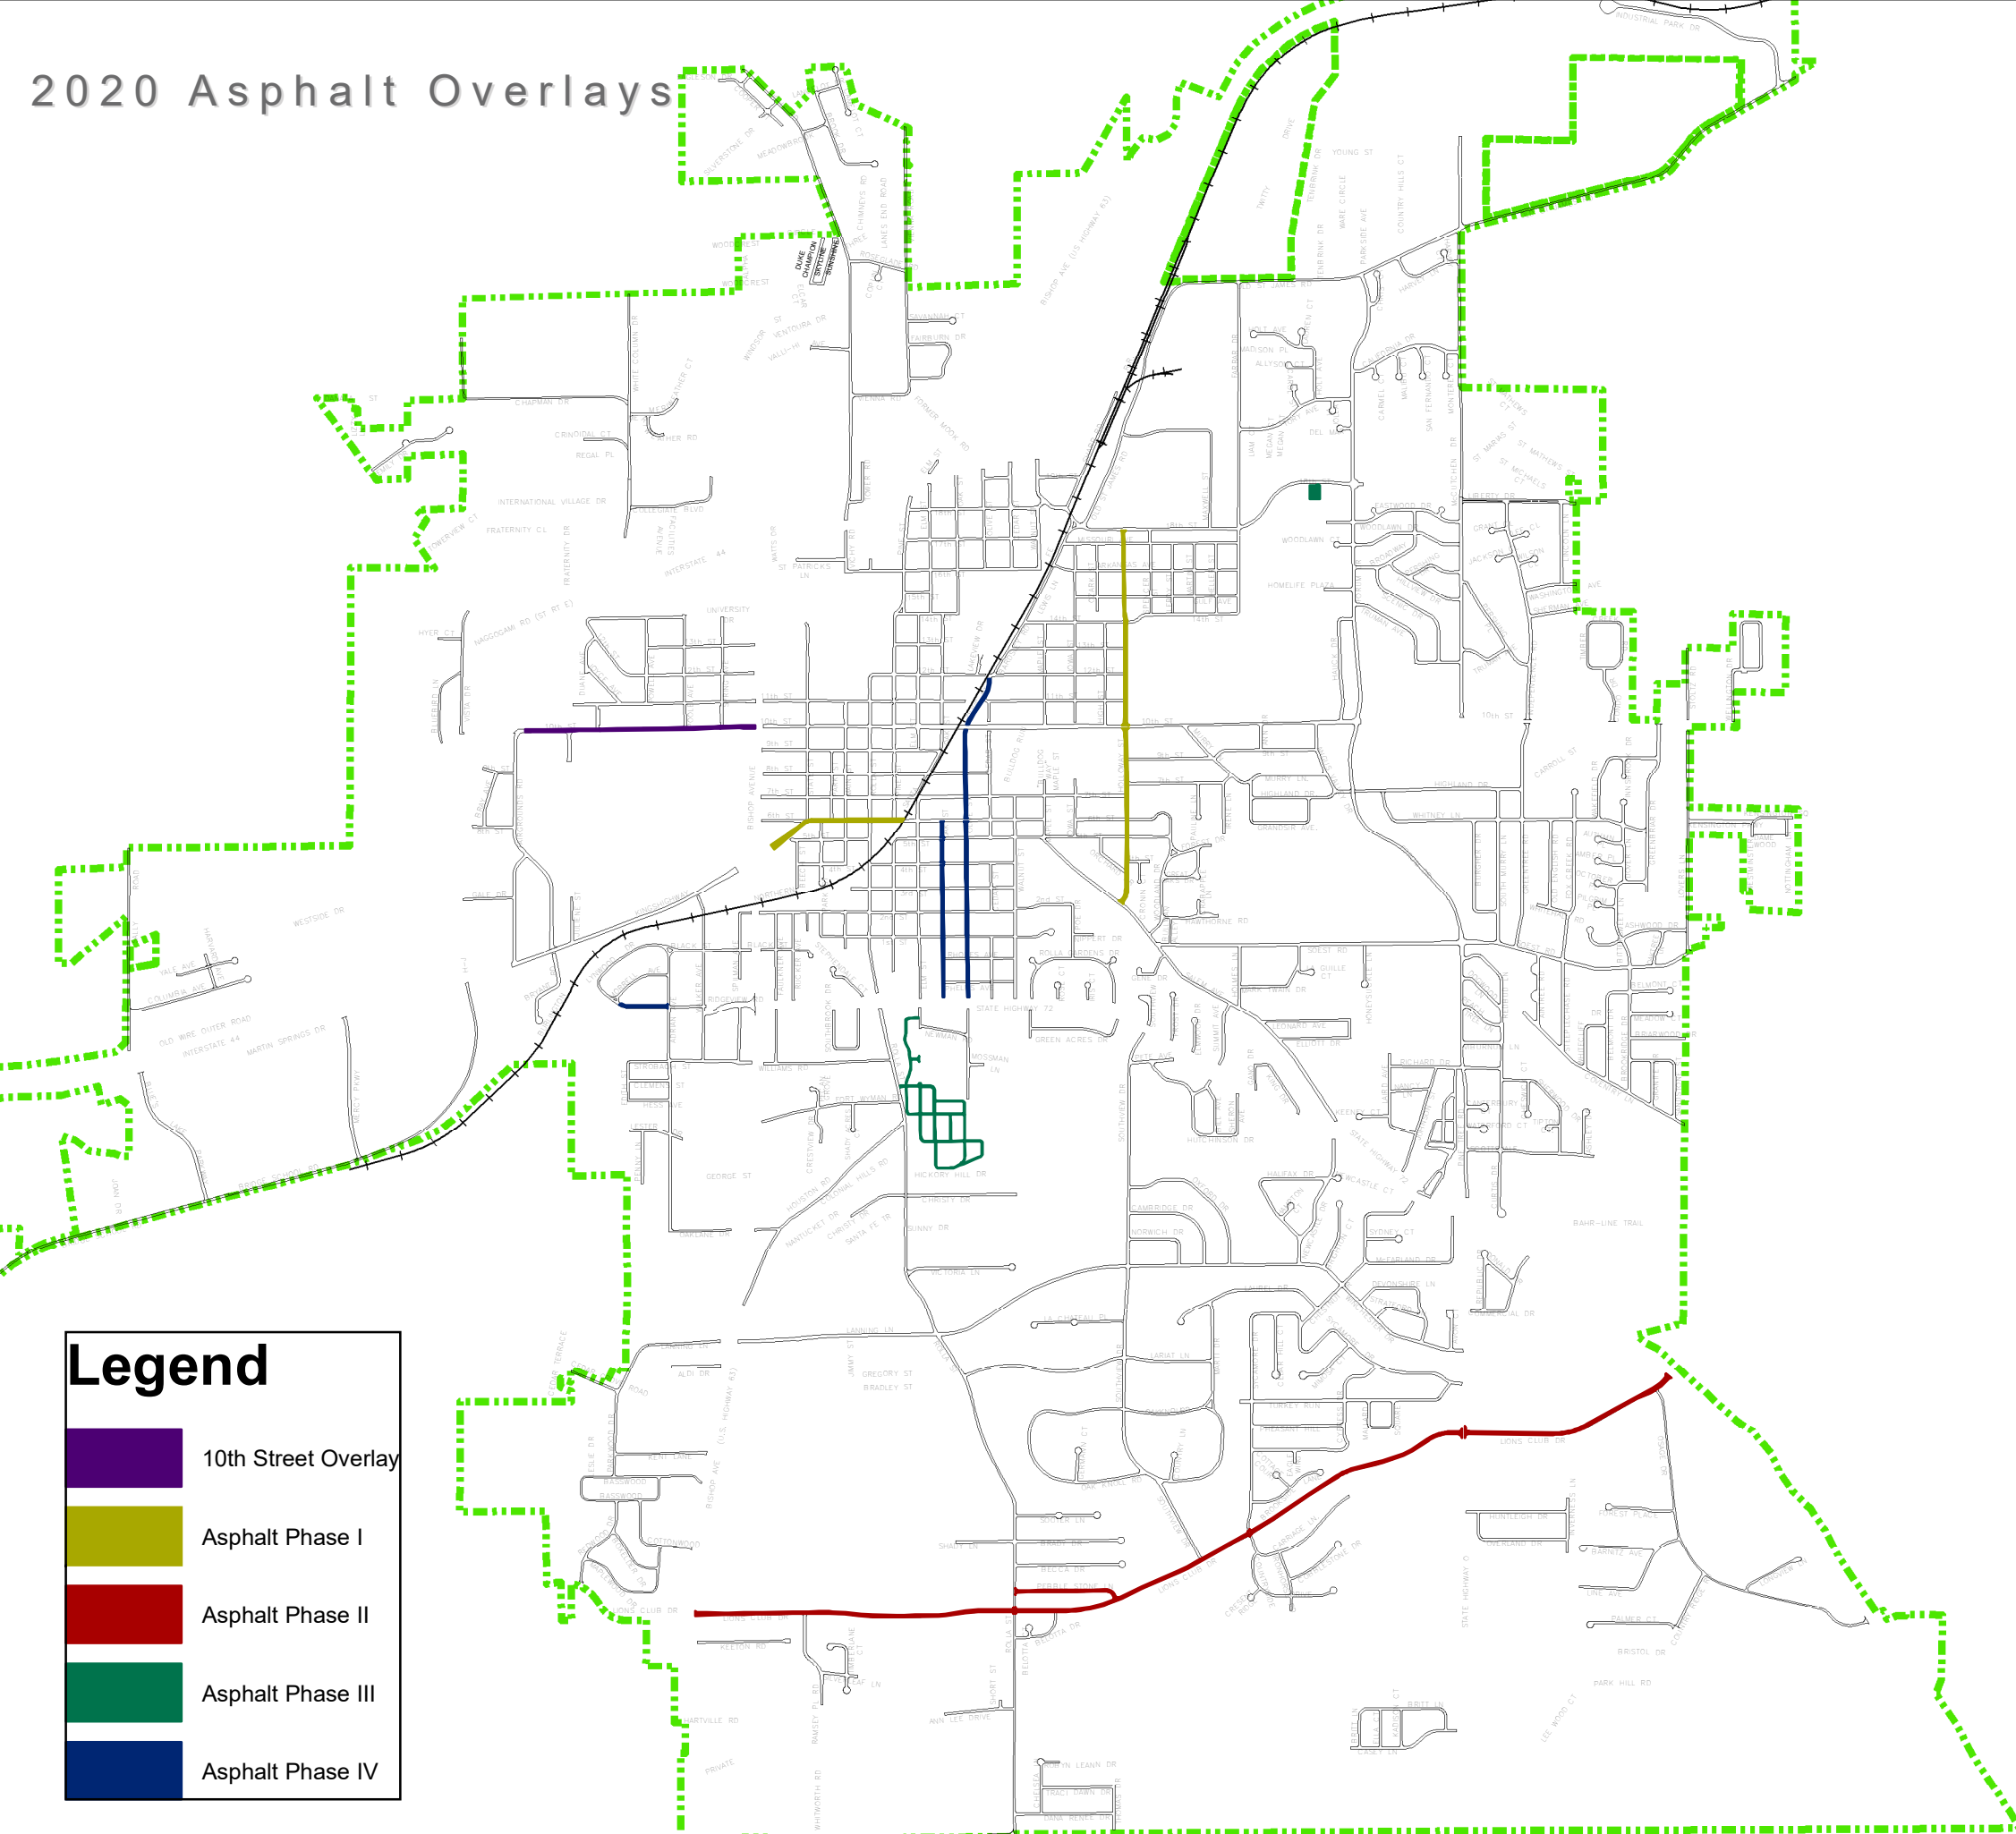




2020 Asphalt Overlays

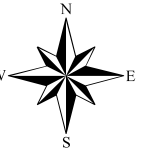

Legend	
	10th Street Overlay
	Asphalt Phase I
	Asphalt Phase II
	Asphalt Phase III
	Asphalt Phase IV

10th Street Overlay				
10th Street	SQ FT	LENGTH	SQ YRDS	TONS
	70,000.00	2,750.00	7,777.00	500.00
Total	70,000.00	2,750.00	7,777.00	500.00
Asphalt Phase I				
6th Street	SQ FT	LENGTH	SQ YRDS	TONS
RR-Kingshighway	65,927.00	1,680.00	7,325.00	560.00
Holloway	SQ FT	LENGTH	SQ YRDS	TONS
18th-Salem	109,906.00	4,415.00	12,211.00	840.00
Total	175,833.00	6,095.00	19,536.00	1,400.00
Asphalt Phase II				
LIONS CLUB DRIVE	SQ FT	LENGTH	SQ YRDS	TONS
72 HWY-O HWY	75,528.00		8,392.00	
O HWY-SYCAMORE	82,835.00		9,203.89	
SYCAMORE-ROLLA	89,872.00		9,985.78	
ROLLA-63 HWY	116,122.00		12,902.44	2,226.63
PEBBLESTONE	SQ FT	LENGTH	SQ YRDS	TONS
ROLLA-LIONS CLUB	33,067.00		3,674.11	206.67
Total	397,424.00	13,700.00	44,158.22	2,433.30
Asphalt Phase III				
Larry May Park	SQ FT	LENGTH	SQ YRDS	TONS
	20,740.00	122'x170'	2,304.00	130.00
Rolla Cemetery	SQ FT	LENGTH	SQ YRDS	TONS
	91,881.00	14,072.00	10,209.00	600.00
Total	112,621.00		12,513.00	730.00
Asphalt Phase IV				
OLIVE STREET	SQ FT	LENGTH	SQ YRDS	TONS
RR-10TH	19,312.00		2,145.78	
10TH-6TH	35,806.00		3,978.44	
6TH-1ST	43,968.00		4,885.33	
1ST-72HWY	20,589.00		2,287.67	
Total	119,675.00	7,858.00	13,297.22	731.35
RIDGEVIEW	SQ FT	LENGTH	SQ YRDS	TONS
ADRIAN-MORRELL	24,000.00		2,666.67	
TOTAL	24,000.00	1,245.00	2,666.67	150.00
Oak Street	SQ FT	LENGTH	SQ YRDS	TONS
6th-72 HWY	61,372.00	2,673.00	6,819.00	400.00
Total	61,372.00	2,673.00	6,819.00	700.00
TOTAL	SQ FT	LENGTH	SQ YRDS	TONS
6.57 miles	960,925.00	34,321.00	106,767.11	6,644.65